

PUBLIC NOTICE

DEPARTMENT FOR TRANSPORT

TOWN AND COUNTRY PLANNING ACT 1990

The Secretary of State gives notice of an Order made under Section 247 of the above Act entitled "The Stopping up of Highways (East) (No.28) Order 2023" authorising the stopping up of a western part width and five eastern part widths of Cambridge Road (A1301) at Hinxton in the District of South Cambridgeshire. This is to enable development as permitted by South Cambridgeshire District Council, under reference 22/03615/REM.

Copies of the Order may be obtained, free of charge, from the Secretary of State, National Transport Casework Team, Tyneside House, Skinnerburn Road, Newcastle Business Park, Newcastle upon Tyne NE4 7AR or nationalcasework@dft.gov.uk (quoting NATTRAN/E/S247/5515). They may also be inspected during normal opening hours at Cambridge Central Library, 7 Lion Yard, Cambridge, CB2 3QD.

Any person who wishes to challenge the validity of the decision to make the Order may apply to the High Court within 6 weeks from 12 October 2023.




S Zamenzadeh, Casework Manager

HIGHWAYS AT HINXTON IN THE DISTRICT OF SOUTH CAMBRIDGESHIRE



TERMINAL POINTS OF THE LENGTHS OF HIGHWAY PROPOSED TO BE STOPPED UP					
SECTION	TERMINAL POINT	EASTING	NORTHING	MAX LENGTH (m)	MAX WIDTH (m)
1	1A	549872.027	245023.501	494.6	21.9
	1B	550054.851	244585.121		
2	2A	549968.152	244849.740	133.7	6.8
	2B	550030.341	244731.360		
3	3A	550081.104	244672.232	65.7	3.2
	3B	550090.284	244613.420		
4	4A	550122.282	244545.010	8.8	0.4
	4B	550124.240	244536.442		
5	5A	550134.482	244496.308	49.2	2.5
	5B	550157.157	244452.628		
6	6A	550190.588	244403.768	9.7	0.8
	6B	550196.373	244396.028		

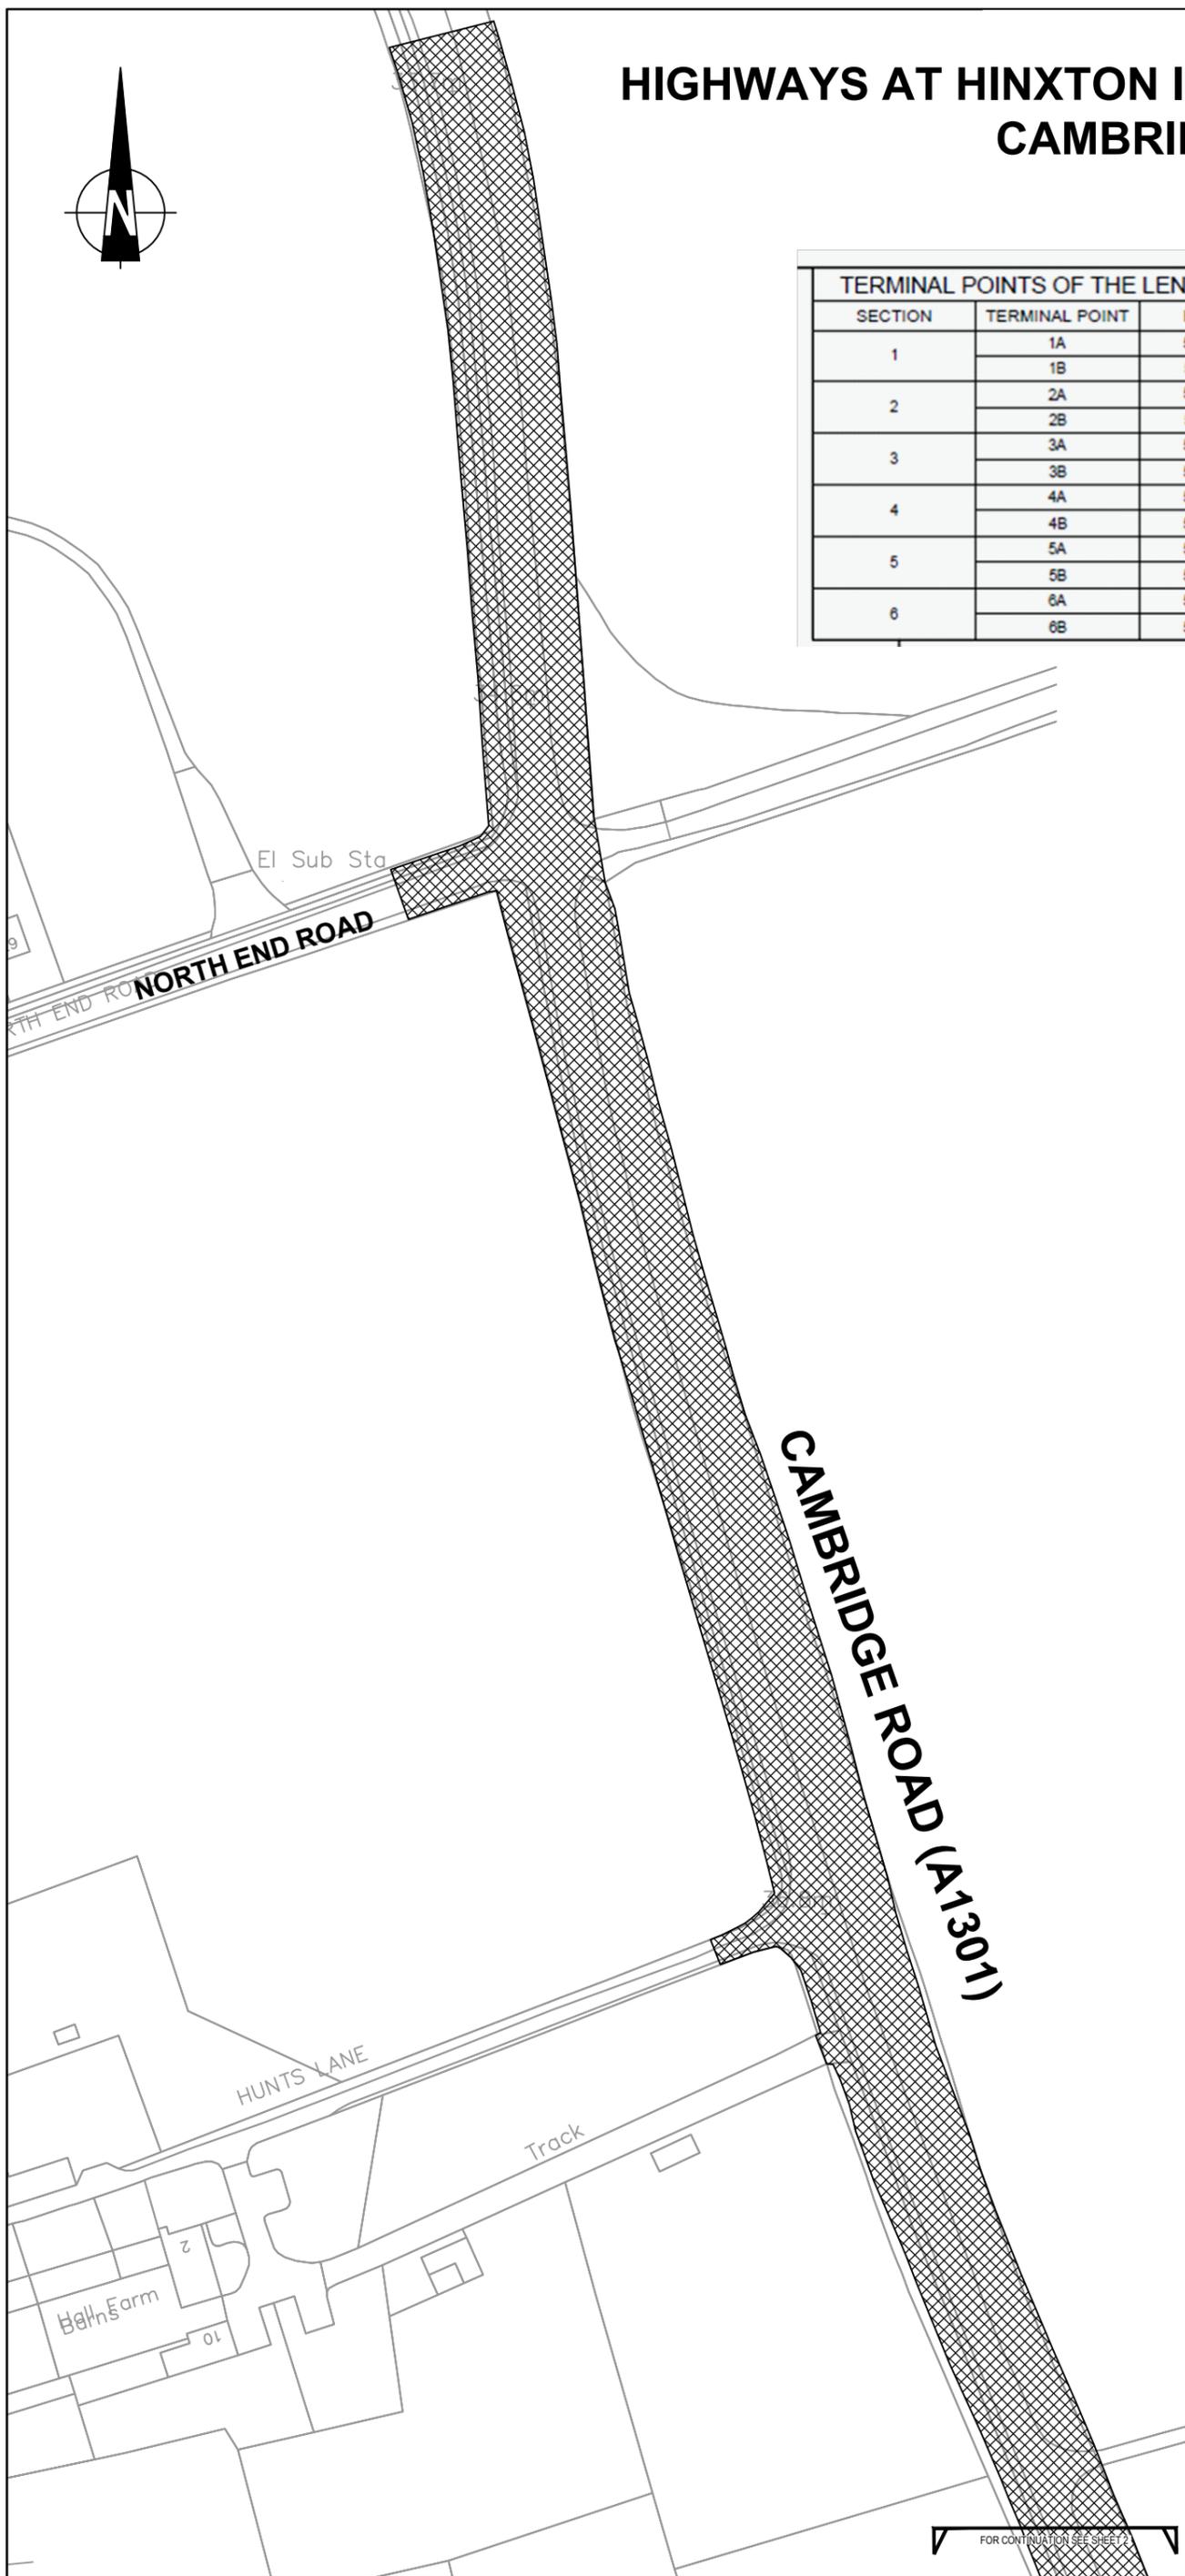

Key Scale 1:1250 @ A3

Proposed highway to be improved



National Transport Casework Team

Department for Transport

Plan No:
NATTRAN/E/S247/5515

SITE PLAN 1

Signed by Authority of the Secretary of State

on.....02/10/2023.....

Signature...

TIM BRIMELOW
An Official in the
National Transport Casework Team
Department for Transport

FOR CONTINUATION SEE SHEET 2

HIGHWAYS AT HINXTON IN THE DISTRICT OF SOUTH CAMBRIDGESHIRE

TERMINAL POINTS OF THE LENGTHS OF HIGHWAY PROPOSED TO BE STOPPED UP					
SECTION	TERMINAL POINT	EASTING	NORTHING	MAX LENGTH (m)	MAX WIDTH (m)
1	1A	549872.027	245023.501	494.6	21.9
	1B	550054.851	244566.121		
2	2A	549968.152	244849.740	133.7	6.8
	2B	550030.341	244731.380		
3	3A	550061.104	244672.232	65.7	3.2
	3B	550090.284	244613.420		
4	4A	550122.282	244545.010	8.8	0.4
	4B	550124.240	244536.442		
5	5A	550134.482	244496.308	49.2	2.5
	5B	550157.157	244452.628		
6	6A	550190.588	244403.768	9.7	0.8
	6B	550196.373	244396.028		

FOR CONTINUATION SEE SHEET 1



Key Scale 1:1250 @ A3

Highways to be stopped up


Proposed highway to be improved

Proposed new highway


National Transport Casework Team
Department for Transport
Plan No: NATTRAN/E/S247/5515
SITE PLAN 2

Signed by Authority of the Secretary of State
on02/10/2023.....
Signature...

TIM BRIMELOW
An Official in the National Transport Casework Team
Department for Transport

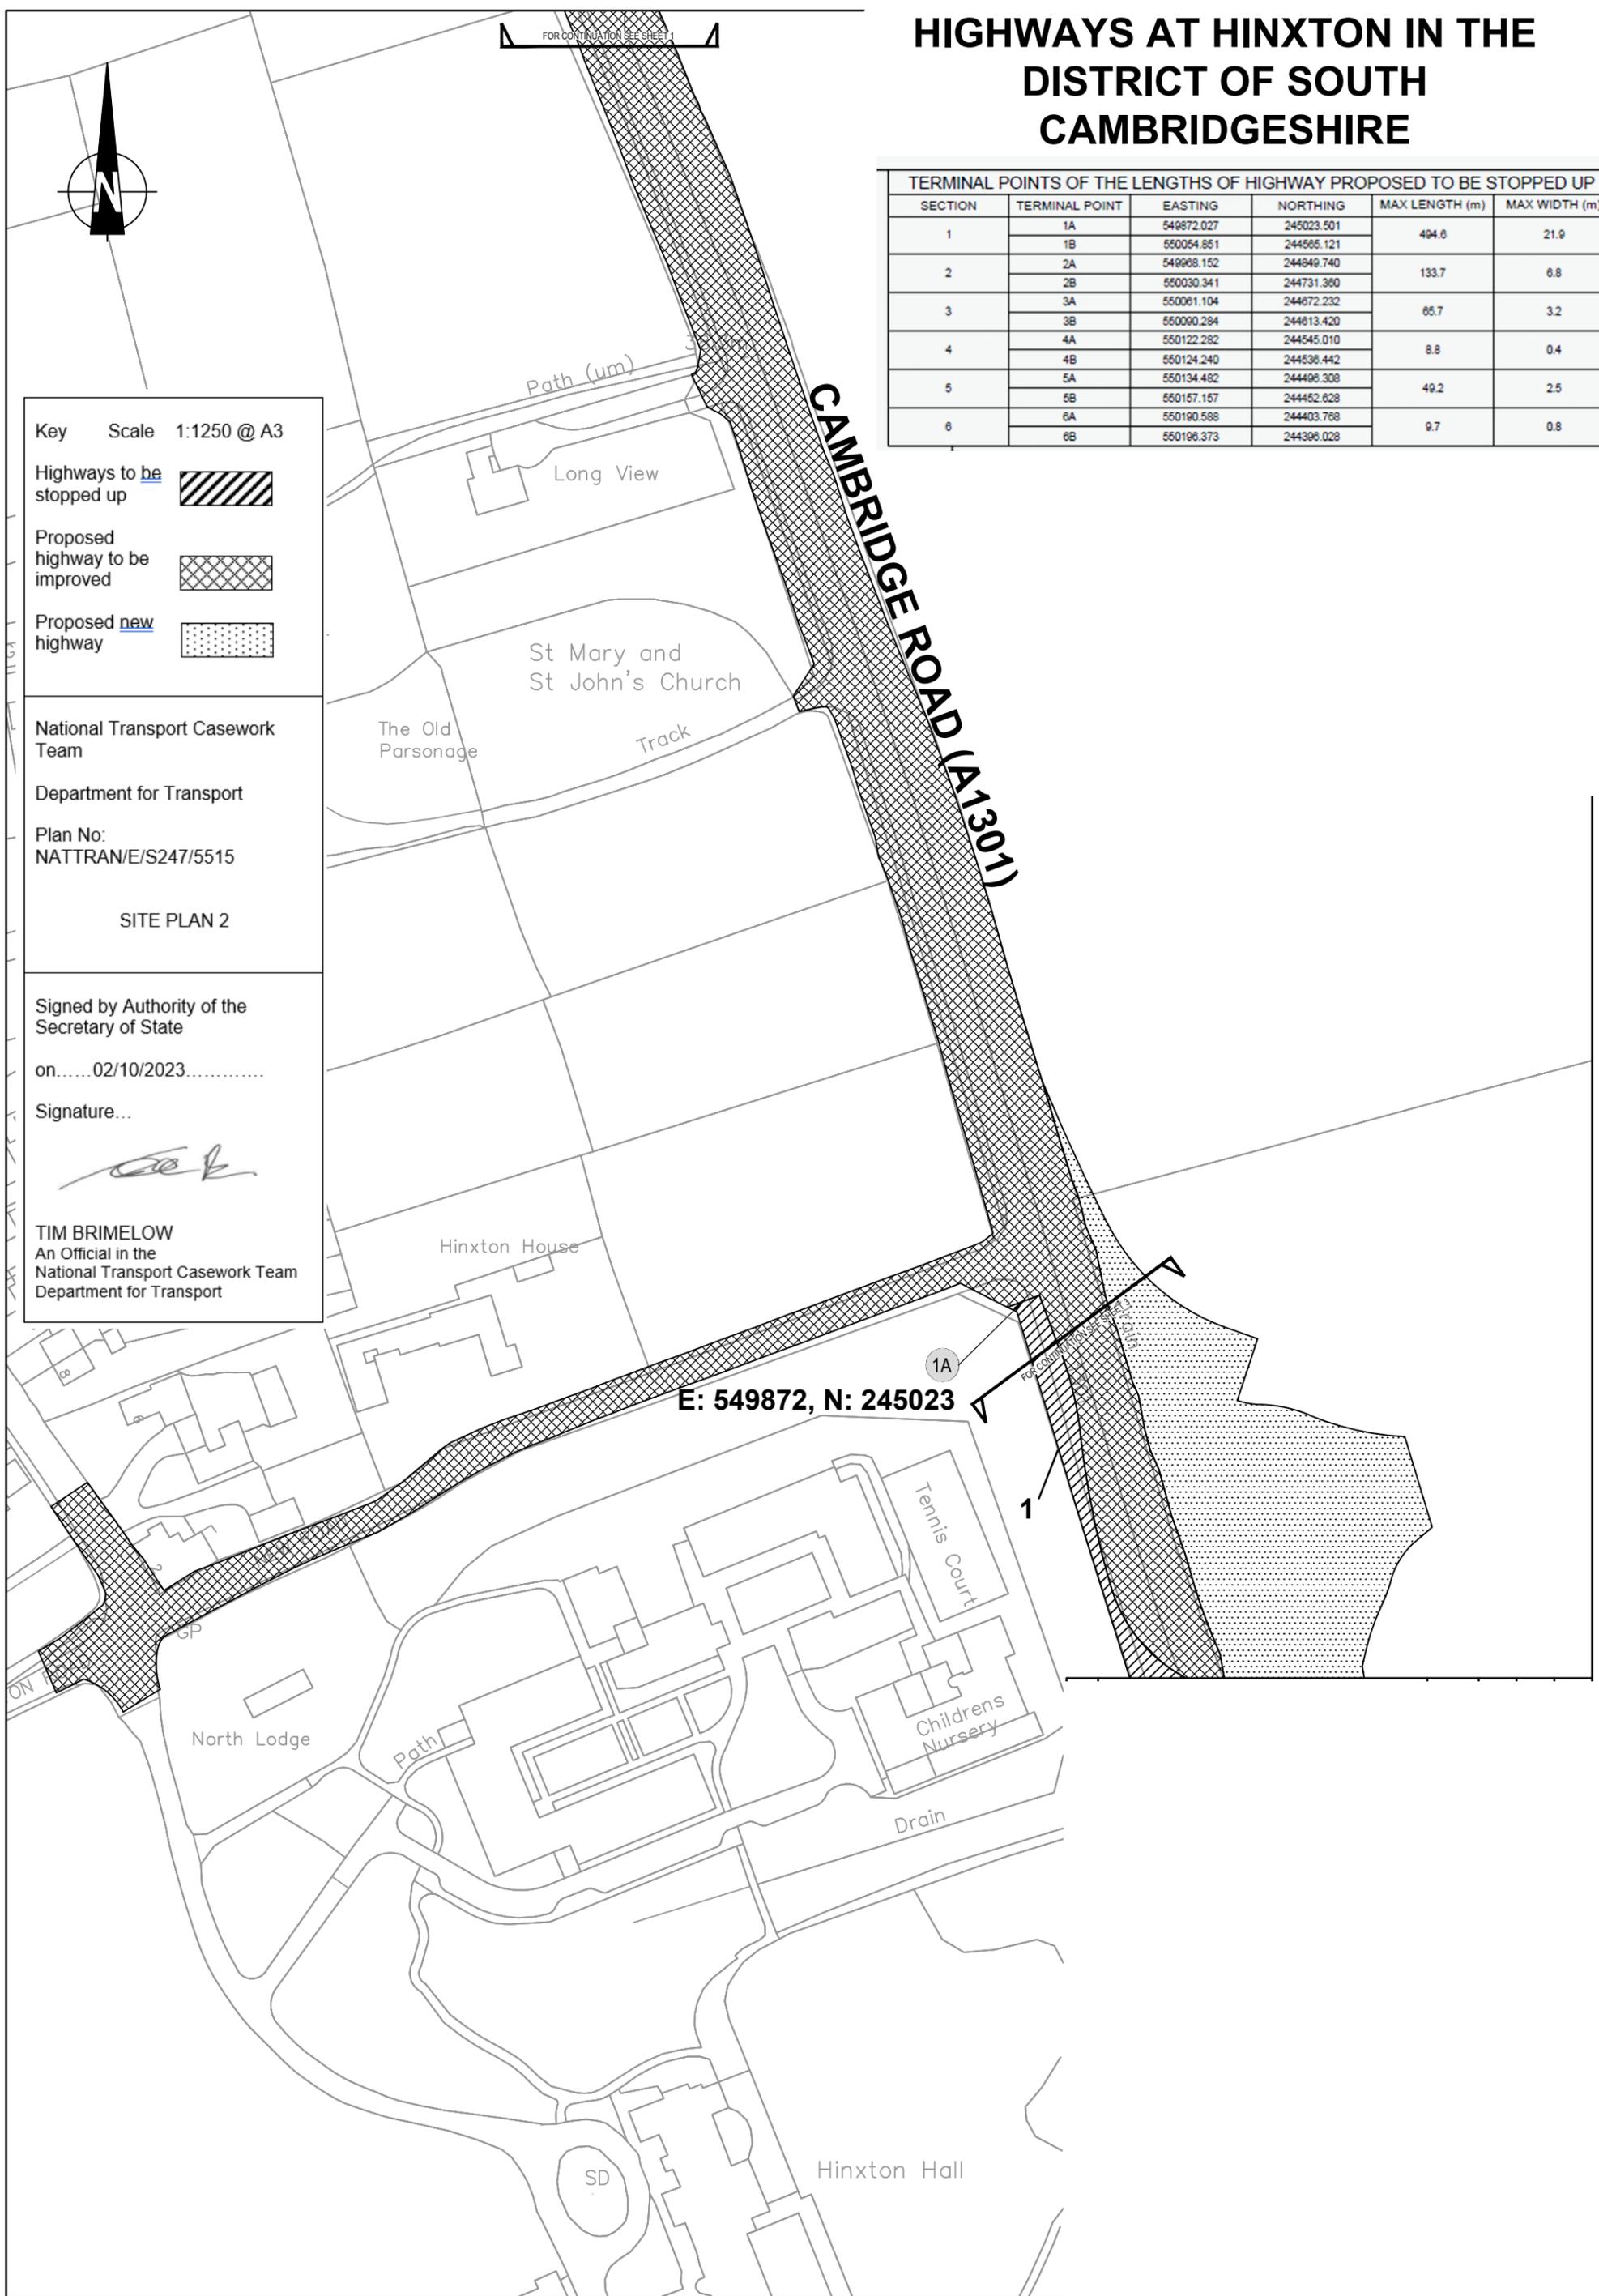

HIGHWAYS AT HINXTON IN THE DISTRICT OF SOUTH CAMBRIDGESHIRE

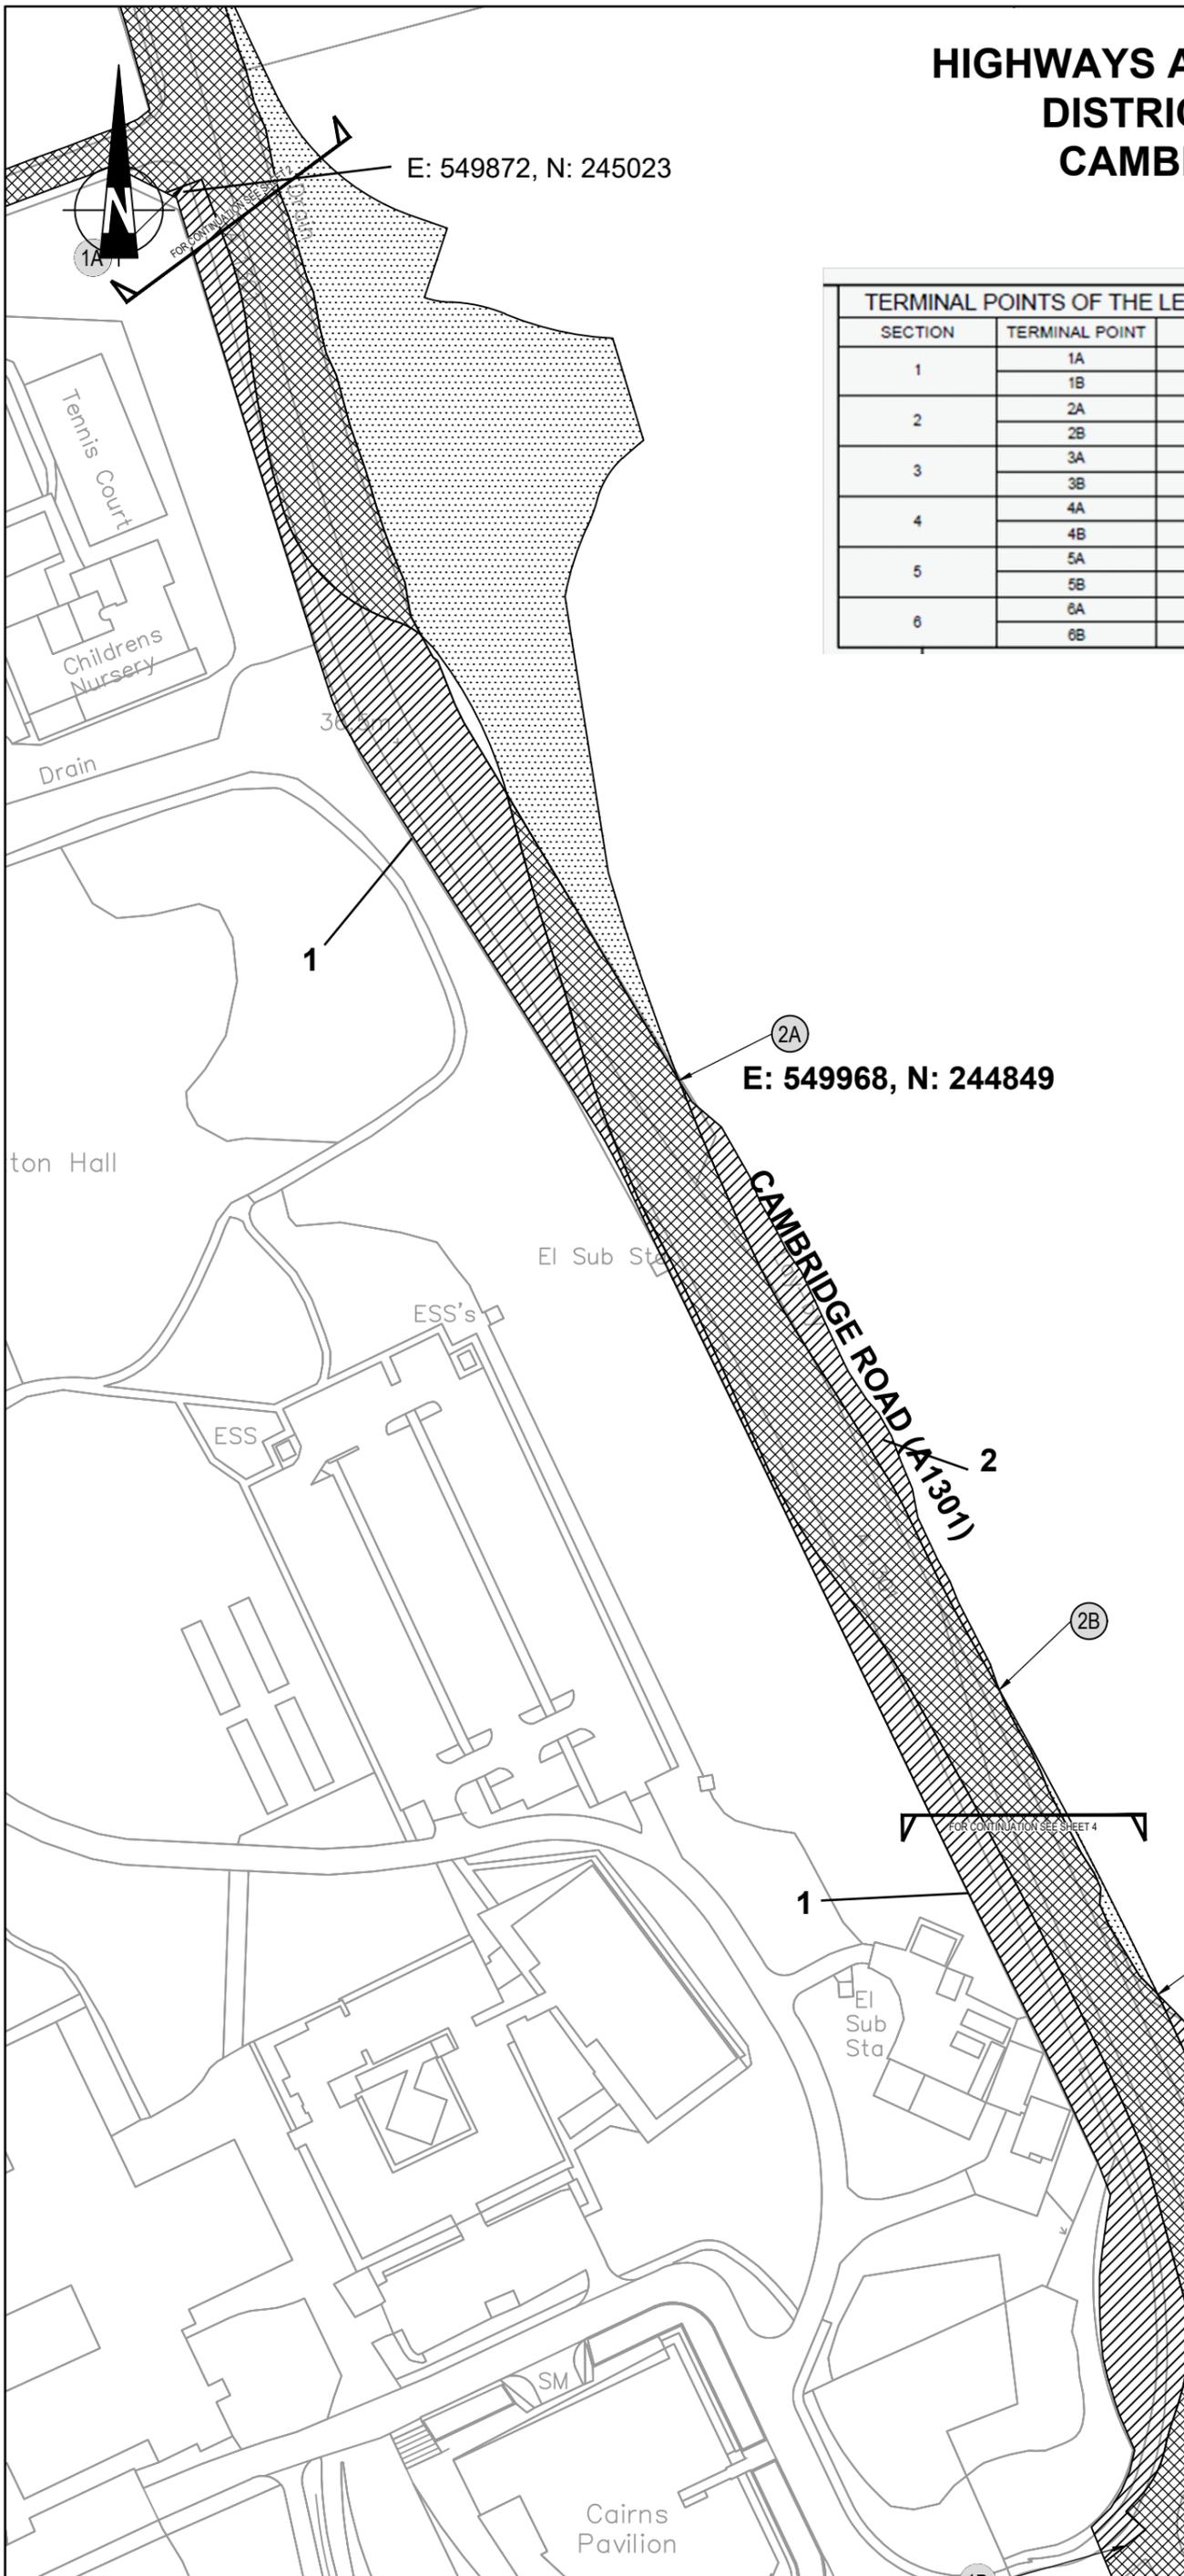


TERMINAL POINTS OF THE LENGTHS OF HIGHWAY PROPOSED TO BE STOPPED UP					
SECTION	TERMINAL POINT	EASTING	NORTHING	MAX LENGTH (m)	MAX WIDTH (m)
1	1A	549872.027	245023.501	494.6	21.9
	1B	550054.851	244585.121		
2	2A	549968.152	244849.740	133.7	6.8
	2B	550030.341	244731.360		
3	3A	550081.104	244672.232	65.7	3.2
	3B	550090.284	244613.420		
4	4A	550122.282	244545.010	8.8	0.4
	4B	550124.240	244536.442		
5	5A	550134.482	244496.308	49.2	2.5
	5B	550157.157	244452.628		
6	6A	550190.588	244403.768	9.7	0.8
	6B	550196.373	244396.028		

Key Scale 1:1250 @ A3

Highways to be stopped up 

Proposed highway to be improved 

 Proposed new highway 

National Transport Casework Team

Department for Transport

Plan No:
NATTRAN/E/S247/5515

SITE PLAN 3


Signed by Authority of the Secretary of State

on...2/10/2023.....

Signature...


TIM BRIMELOW
An Official in the National Transport Casework Team
Department for Transport

HIGHWAYS AT HINXTON IN THE DISTRICT OF SOUTH CAMBRIDGESHIRE

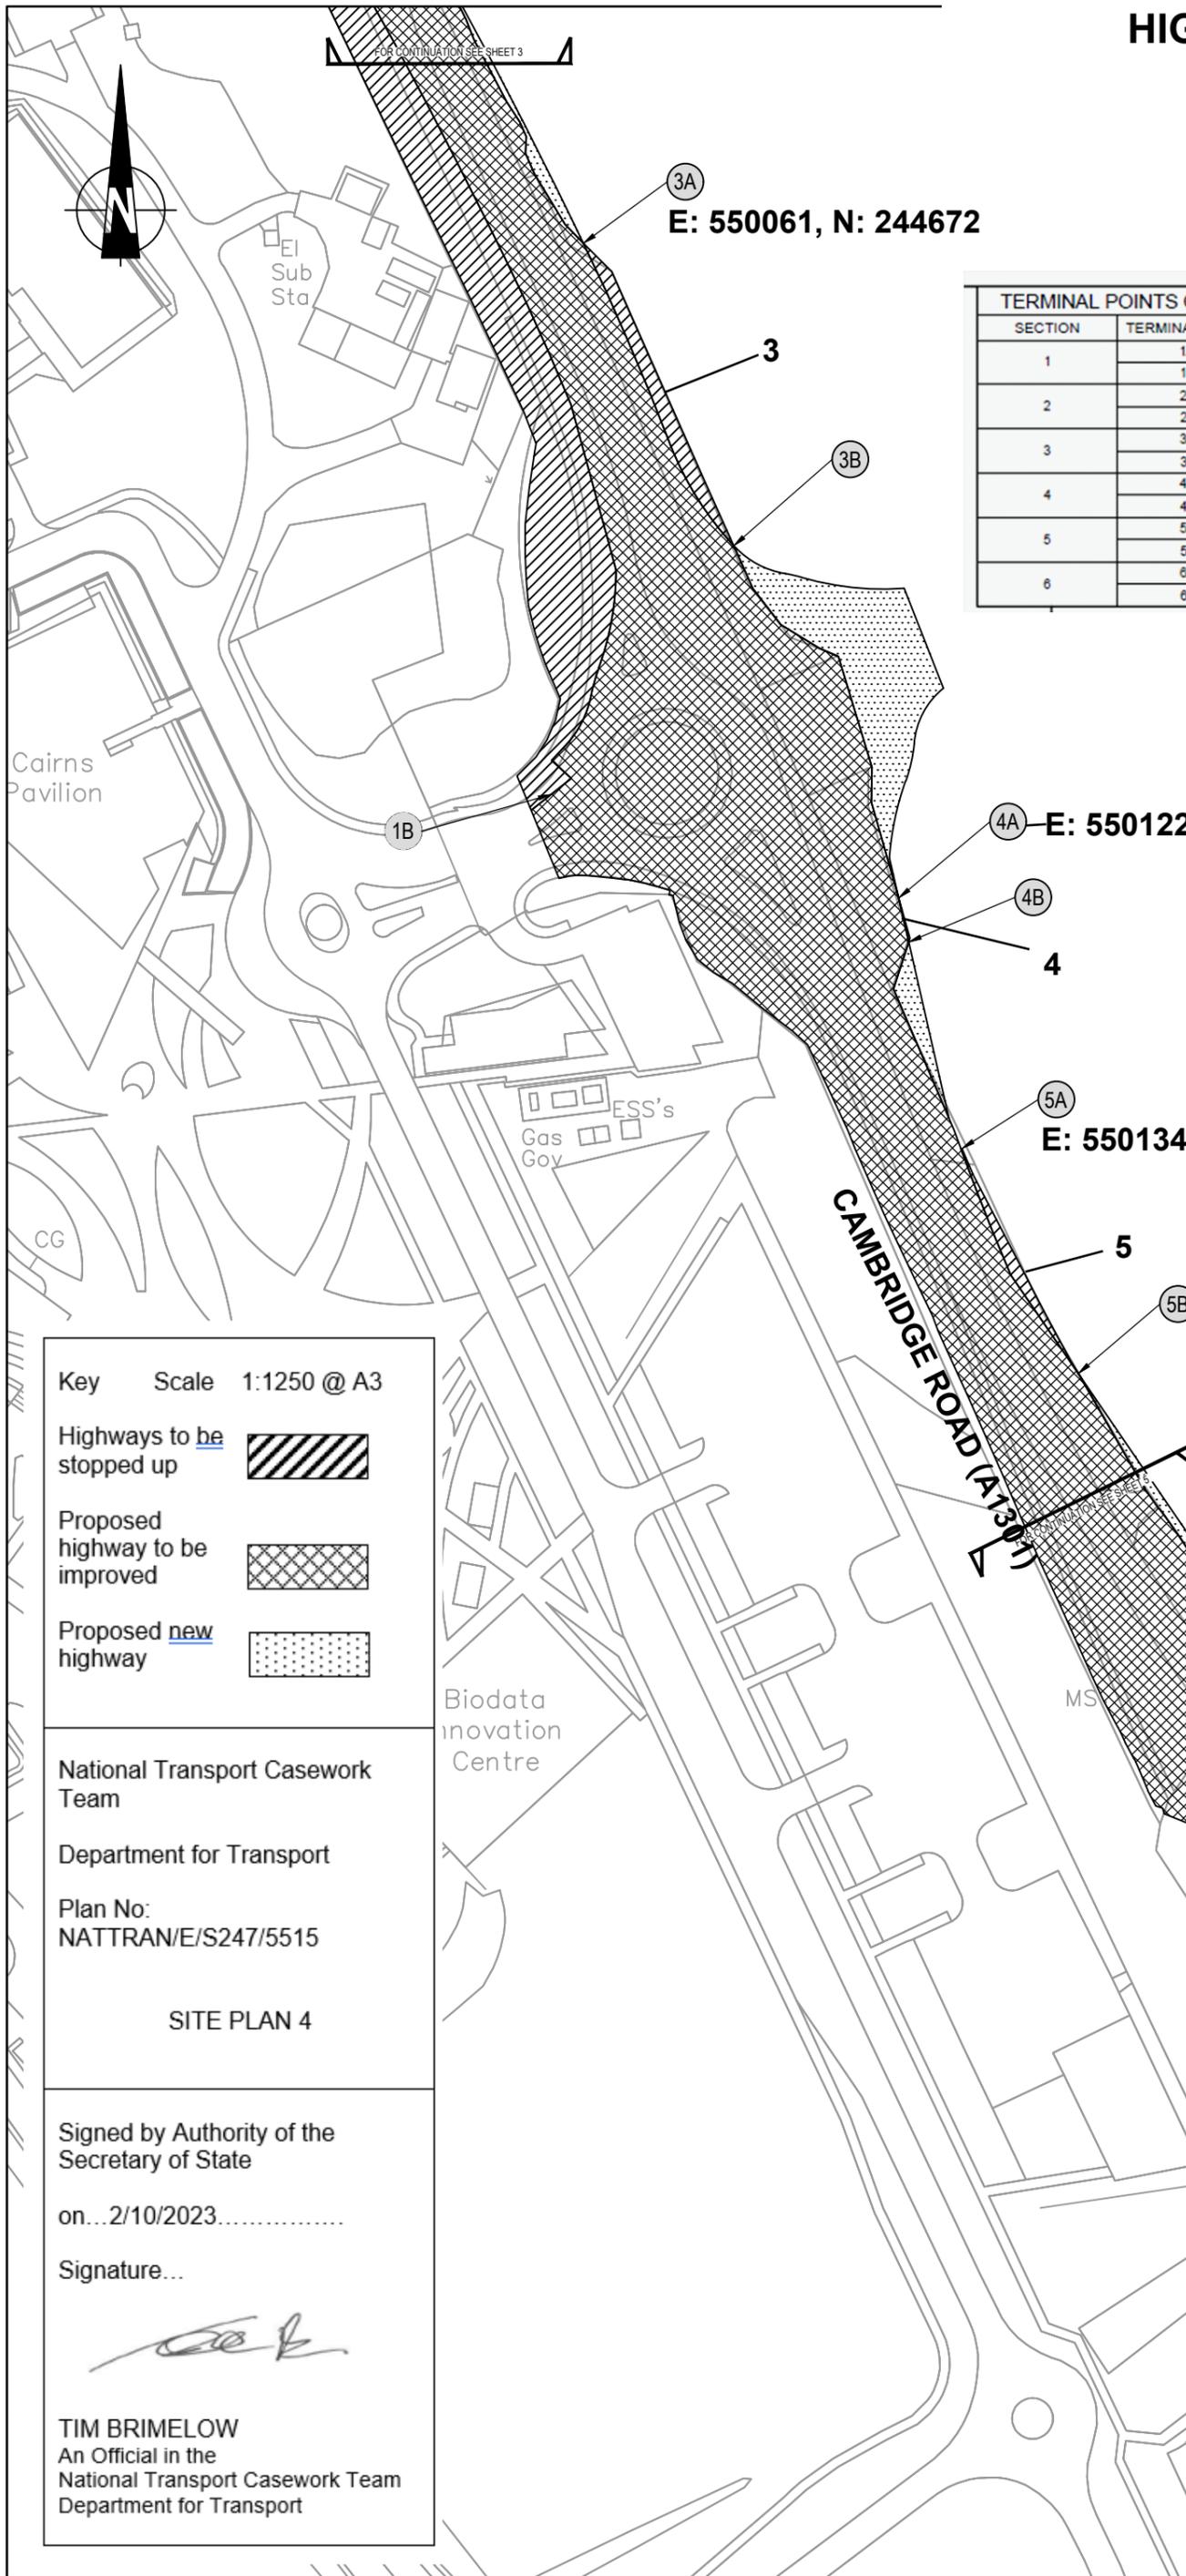

TERMINAL POINTS OF THE LENGTHS OF HIGHWAY PROPOSED TO BE STOPPED UP					
SECTION	TERMINAL POINT	EASTING	NORTHING	MAX LENGTH (m)	MAX WIDTH (m)
1	1A	549872.027	245023.501	494.6	21.9
	1B	550054.851	244585.121		
2	2A	549968.152	244849.740	133.7	6.8
	2B	550030.341	244731.360		
3	3A	550061.104	244672.232	65.7	3.2
	3B	550090.294	244613.420		
4	4A	550122.282	244545.010	8.8	0.4
	4B	550124.240	244536.442		
5	5A	550134.482	244496.308	49.2	2.5
	5B	550157.157	244452.628		
6	6A	550190.588	244403.768	9.7	0.8
	6B	550196.373	244396.028		

Key Scale 1:1250 @ A3

Highways to be stopped up

Proposed highway to be improved


Proposed new highway

National Transport Casework Team
 Department for Transport
 Plan No:
 NATTRAN/E/S247/5515
 SITE PLAN 4

Signed by Authority of the Secretary of State
 on...2/10/2023.....
 Signature...

 TIM BRIMELOW
 An Official in the
 National Transport Casework Team
 Department for Transport


HIGHWAYS AT HINXTON IN THE DISTRICT OF SOUTH CAMBRIDGESHIRE

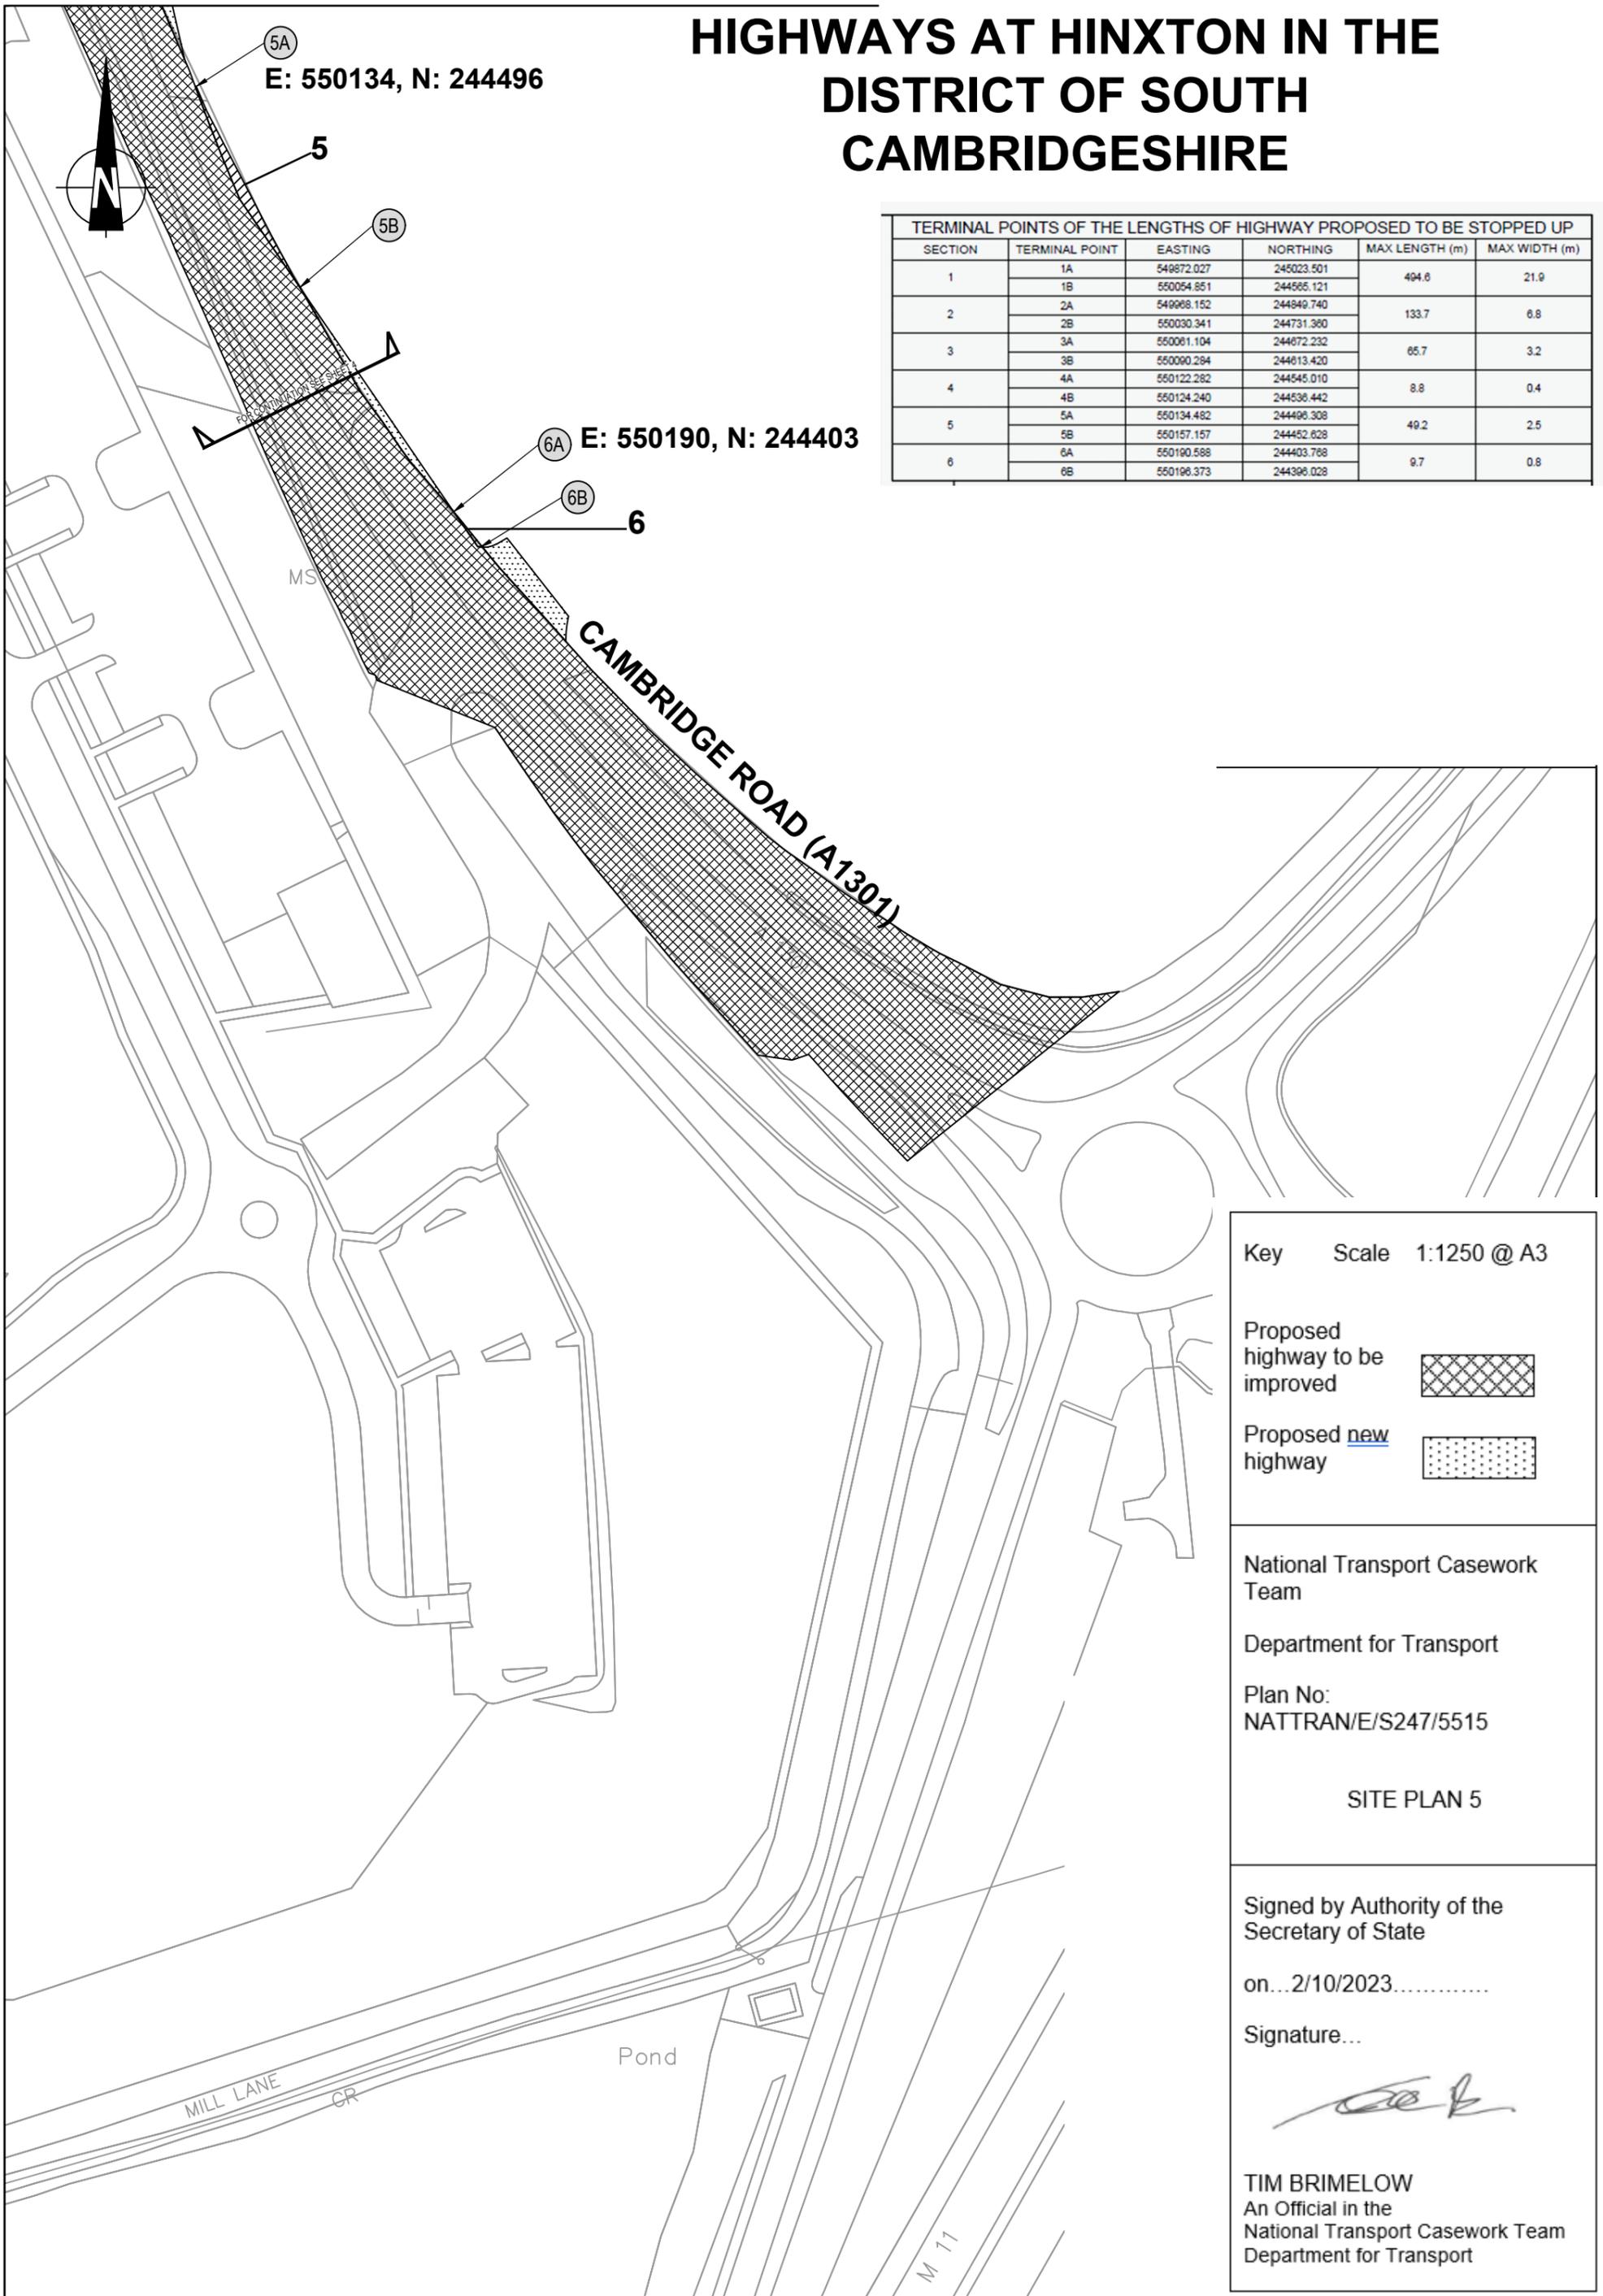

TERMINAL POINTS OF THE LENGTHS OF HIGHWAY PROPOSED TO BE STOPPED UP					
SECTION	TERMINAL POINT	EASTING	NORTHING	MAX LENGTH (m)	MAX WIDTH (m)
1	1A	549872.027	245023.501	494.6	21.9
	1B	550054.851	244565.121		
2	2A	549968.152	244849.740	133.7	6.8
	2B	550030.341	244731.360		
3	3A	550061.104	244672.232	65.7	3.2
	3B	550090.294	244613.420		
4	4A	550122.282	244545.010	8.8	0.4
	4B	550124.240	244536.442		
5	5A	550134.482	244498.308	49.2	2.5
	5B	550157.157	244452.628		
6	6A	550190.588	244403.768	9.7	0.8
	6B	550196.373	244396.028		

Key Scale 1:1250 @ A3

Proposed highway to be improved 

 Proposed new highway 

National Transport Casework Team
 Department for Transport
 Plan No:
 NATTRAN/E/S247/5515

SITE PLAN 5

Signed by Authority of the Secretary of State
 on... 2/10/2023.....
 Signature... 

TIM BRIMELOW
 An Official in the
 National Transport Casework Team
 Department for Transport

TOWN AND COUNTRY PLANNING ACT 1990

THE STOPPING UP OF HIGHWAYS (EAST) (NO.28) ORDER 2023

The Secretary of State makes this Order in exercise of powers under section 247 of the Town and Country Planning Act 1990 ("the Act").

1. The Secretary of State authorises the stopping up of the highways described in the Schedule to this Order and shown on site plans 2 to 5, numbered NATTRAN/E/S247/5515, to enable development to be carried out in accordance with the planning permission granted by South Cambridgeshire District Council, under reference 22/03615/REM.
2. (1) The developer shall to the reasonable satisfaction of Cambridgeshire County Council, as local highway authority, provide: -
 - (a) new highway as proposed and detailed in the approved planning permission, development plans and associated legal agreements with the Council and shown on site plans 1 to 5; and
 - (b) improvement of the highway as proposed and detailed in the approved planning permission, development plans and associated legal agreements with the Council and shown on site plans 1 to 5.
3. Where immediately before the date of this Order there is any apparatus of statutory undertakers under, in, on, over, along or across any highway authorised to be stopped up pursuant to this Order then, subject to section 261(4) of the Act, those undertakers shall have the same rights as respects that apparatus after that highway is stopped up as they had immediately beforehand.
4. This Order shall come into force on the **12 October 2023**



Signed by authority of
the Secretary of State
02 October 2023

TIM BRIMELOW
An Official in the
National Transport Casework Team
Department for Transport

THE SCHEDULE

Description of highways to be stopped up

The highways to be stopped up are at Hinxton in the District of South Cambridgeshire, shown on the plan as: -

1. An irregular shaped western part width of Cambridge Road (A1301). It commences from grid reference E: 549872, N: 245023 extending in a south easterly direction for a distance of 494.6 metres when measured along its western boundary and having a maximum width of 21.9 metres (marked 1 on site plan 2, 3 and 4).
2. An irregular shaped eastern part width of Cambridge Road (A1301). It commences from

grid reference E: 549968, N: 244849 extending in a south easterly direction for a distance of 133.7 metres and having a maximum width of 6.8 metres (marked 2 on site plan 3).

3. An irregular shaped eastern part width of Cambridge Road (A1301). It commences from grid reference E: 550061, N: 244672 extending in a south easterly direction for a distance of 65.7 metres and having a maximum width of 3.2 metres (marked 3 on site plan 4).
4. An irregular shaped eastern part width of Cambridge Road (A1301). It commences from grid reference E: 550122, N: 244545 extending in a south easterly direction for a distance of 8.8 metres and having a maximum width of 0.4 metres (marked 4 on site plan 4).
5. An irregular shaped eastern part width of Cambridge Road (A1301). It commences from grid reference E: 550134, N: 244496 extending in a south easterly direction for a distance of 49.2 metres and having a maximum width of 2.5 metres (marked 5 on site plan 4 and 5).
6. An irregular shaped eastern part width of Cambridge Road (A1301). It commences from grid reference E: 550190, N: 244403 extending in a south easterly direction for a distance of 9.7 metres and having a maximum width of 0.8 metres (marked 6 on site plan 4 and 5).